



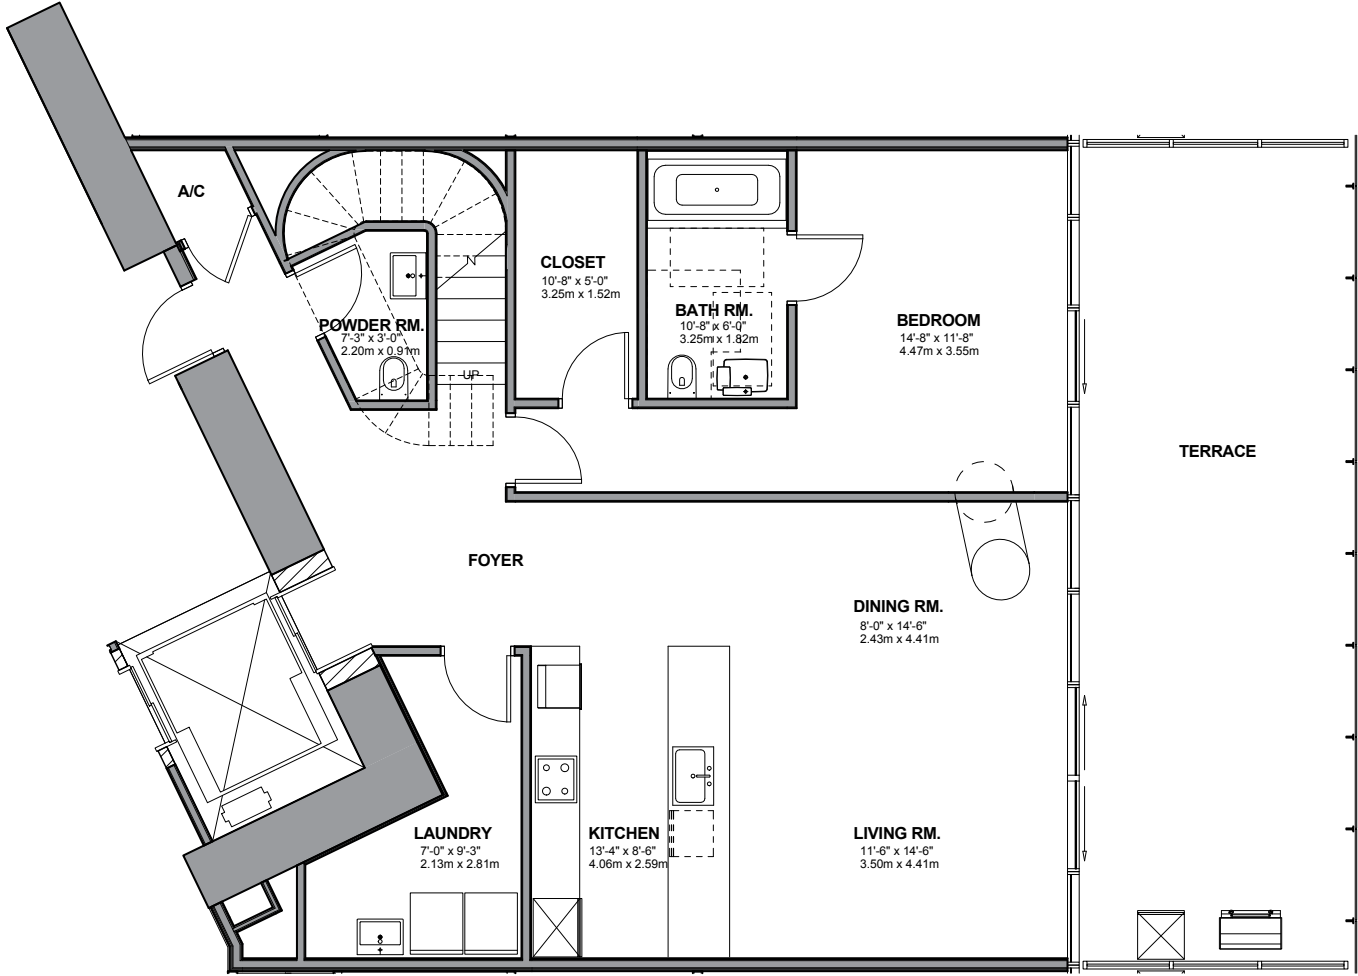

1
MA205

SOUTH TOWER-UNIT B3-LEVEL 07

1/4" = 1'-0"

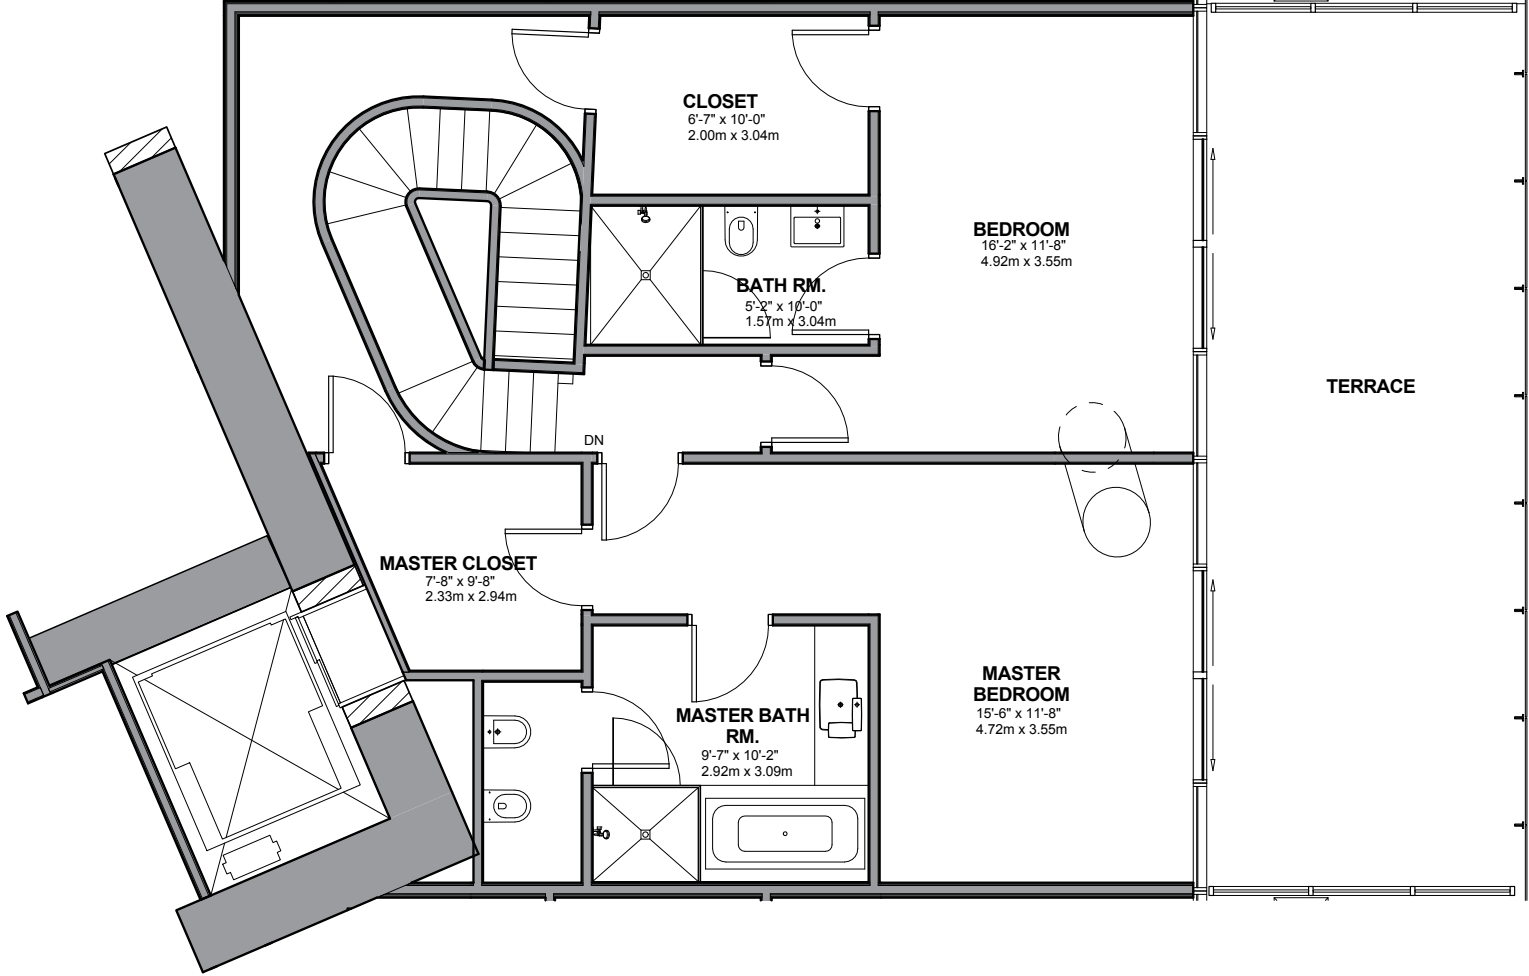

1
MA205

SOUTH TOWER-UNIT B3-LEVEL 06

1/4" = 1'-0"

AREA CALCULATION: TYPE B3		
INTERIOR:	EXTERIOR:	TOTAL:
1235 SF	410 SF	1645 SF
114.74 m ²	38.09 m ²	152.83 m ²
1108 SF	382 SF	1490 SF
102.94 m ²	35.49 m ²	138.43 m ²